

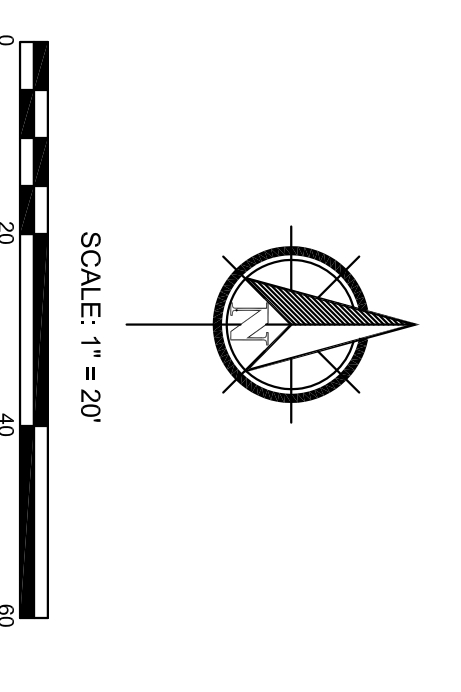


CONCEPTUAL PLANS FOR
CLARK GAS STATION
 COMMERCE TOWNSHIP, OAKLAND COUNTY, MICHIGAN

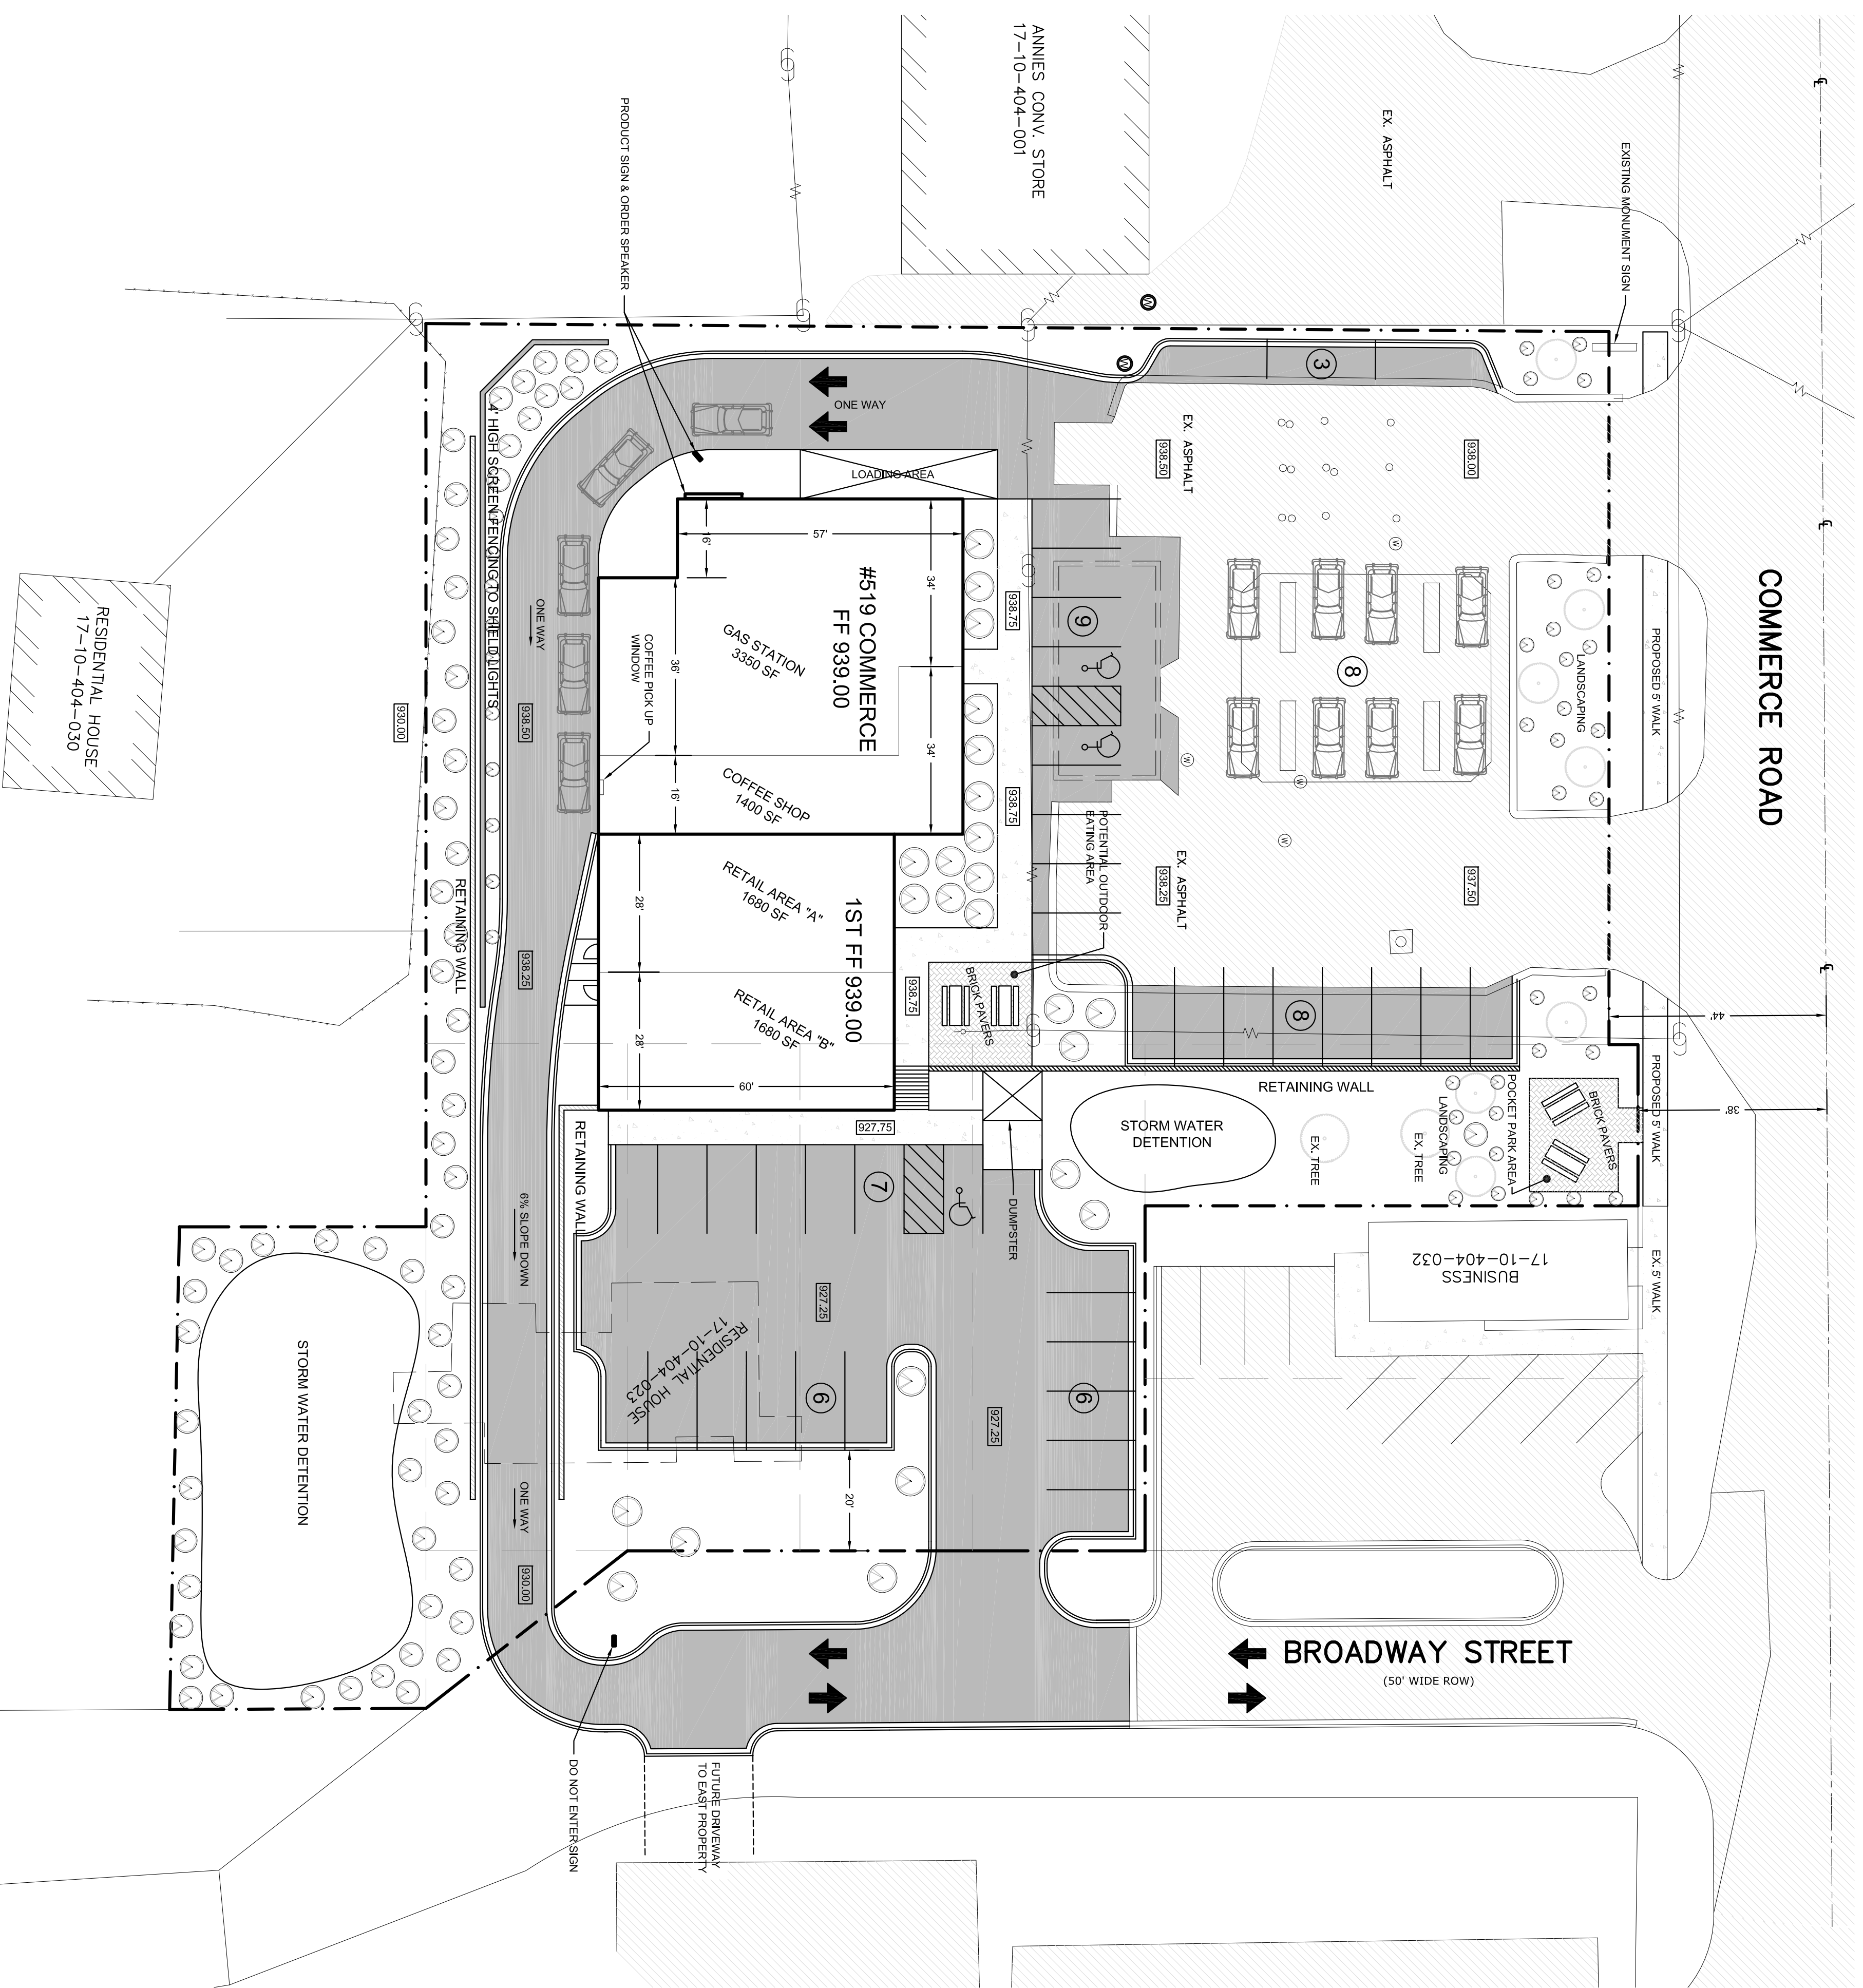

CLARK GAS STATION

CLARK GAS STATION
 519 COMMERCE ROAD, COMMERCE, MI 48382

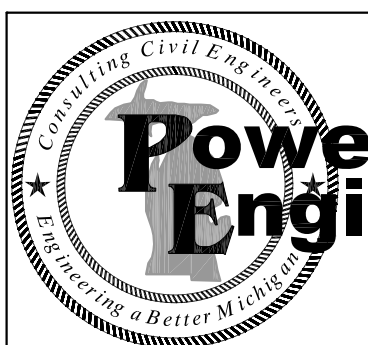

Consulting Civil Engineers
 "Engineering A Better Michigan"

Powell Engineering & Associates, LLC
 4700 Cornerstone Drive, White Lake, Michigan 48383
 P: 248.714.9895 info@powelleng.net

ISSUE DATES

COMMERCIAL	DATE

DRAWN	JFT
DESIGNED	JFT
APPROVED	MCF
P.E. JOB No.	15-415
SCALE	AS SHOWN

1

© 2007 Powell Engineering & Associates, LLC
 CONCEPTUAL